


OFFICE SPACE PLANNERS WWW.OFFICESPACEPLANNERS.COM 877-918-1947 FAX 877-853-1676	PROJECT: SAMPLE SPACE PLAN EXISTING PLAN	JOB NUMBER: SCALE: NTS PROJECT MANAGER: CAD FILE: OSP/Sample Space Plan OFFICE SPACE PLANNERS 1-877-918-1947 www.officespaceplanners.com	SHEET: 1 OF 3 DATE: CHECKED BY:

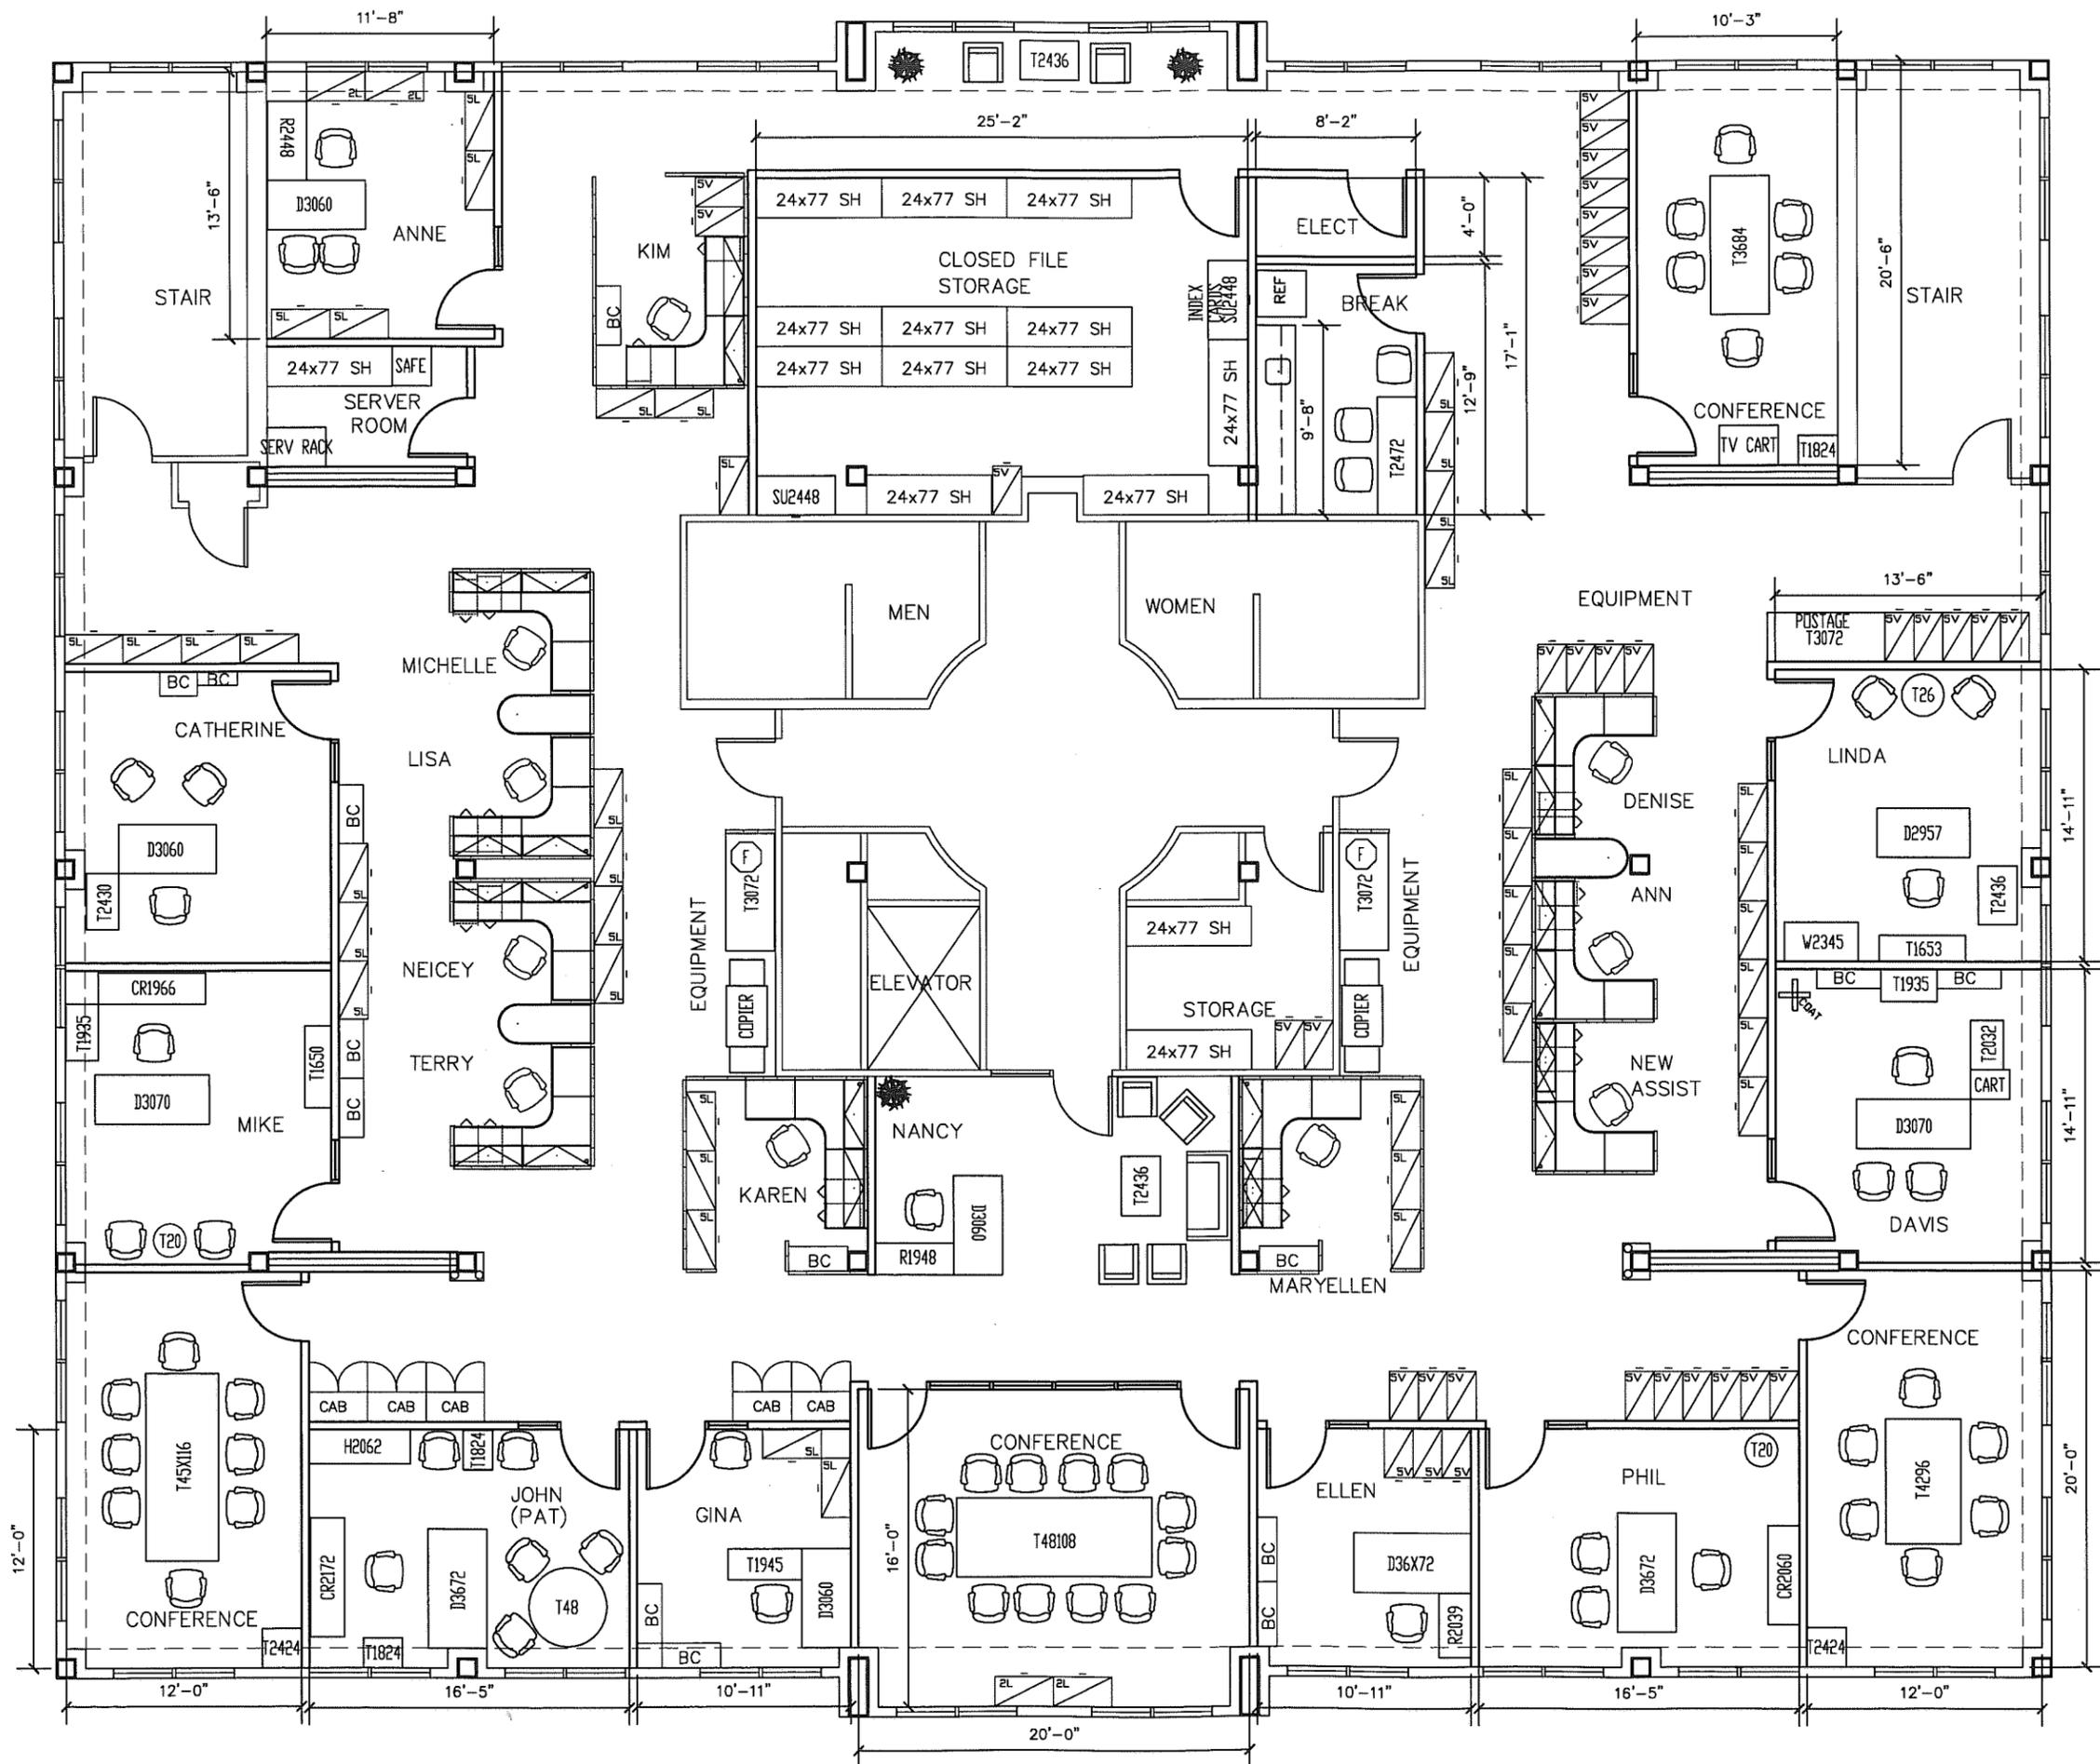

JOB NUMBER: SHEET: 2 OF 3
 SCALE: NTS DATE:
 PROJECT MANAGER: CHECKED BY:
 CAD FILE: OSP/Sample Space Plan
 OFFICE SPACE PLANNERS
 1-877-918-1947
 www.officespaceplanners.com

PROJECT: SAMPLE SPACE PLAN
 OPTION 1

OFFICE SPACE PLANNERS
 WWW.OFFICESPACEPLANNERS.COM
 877-918-1947 FAX 877-853-1676

